



Block#16
Total beds: 356


1st Floor Layout
36 rooms - 144 beds

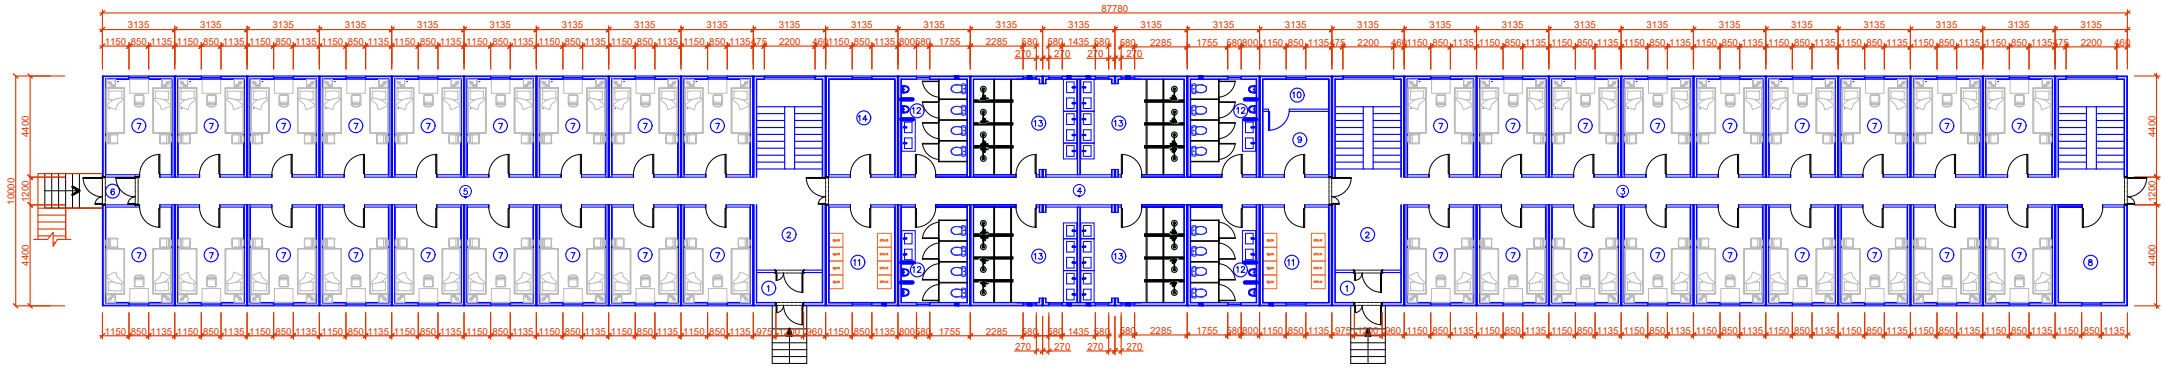


2nd Floor Layout
30 rooms - 120 beds

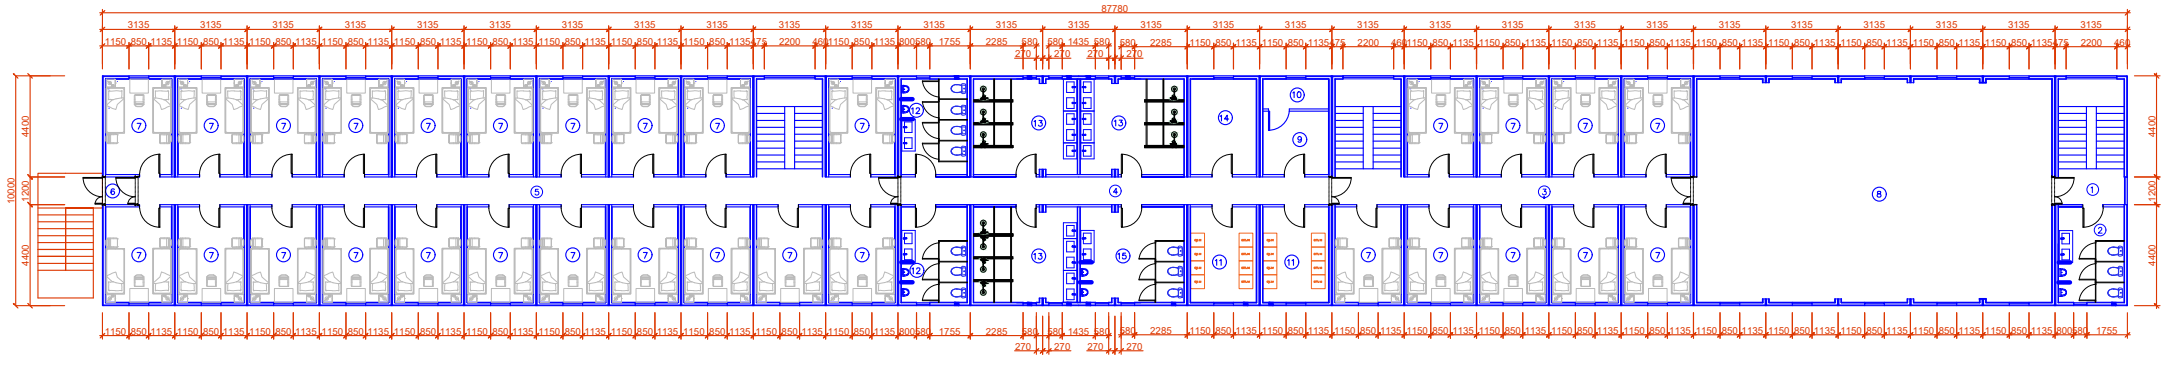

3rd Floor Layout
23 rooms - 92 beds

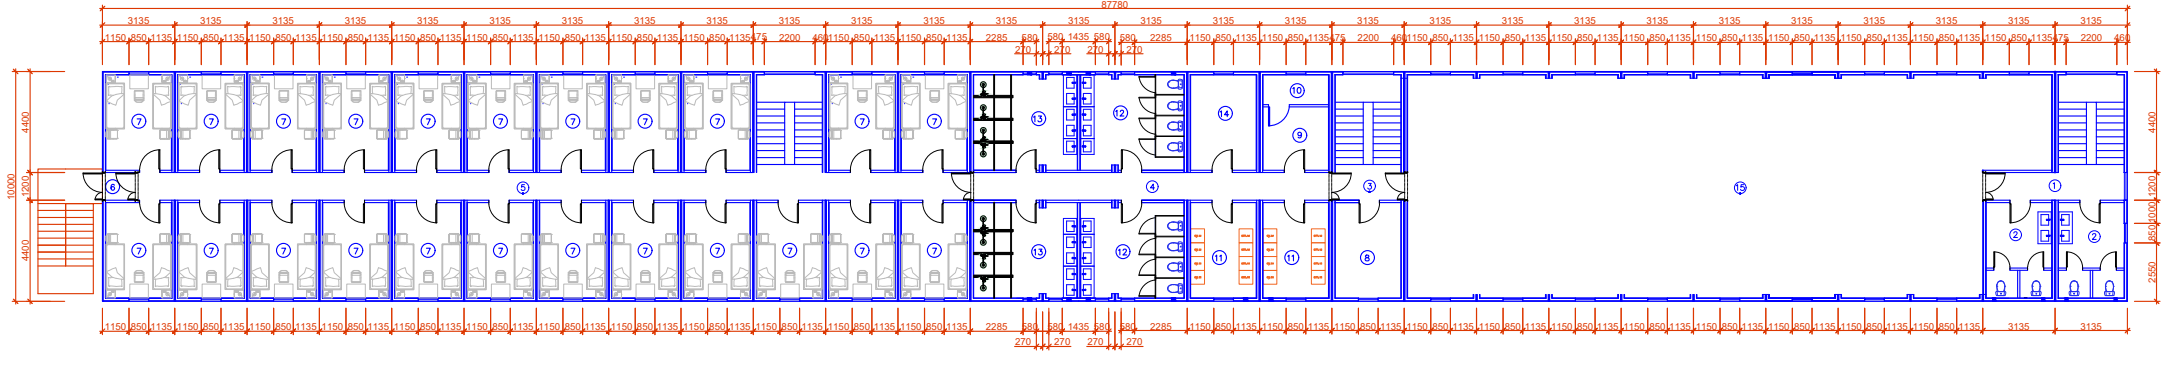

Front view

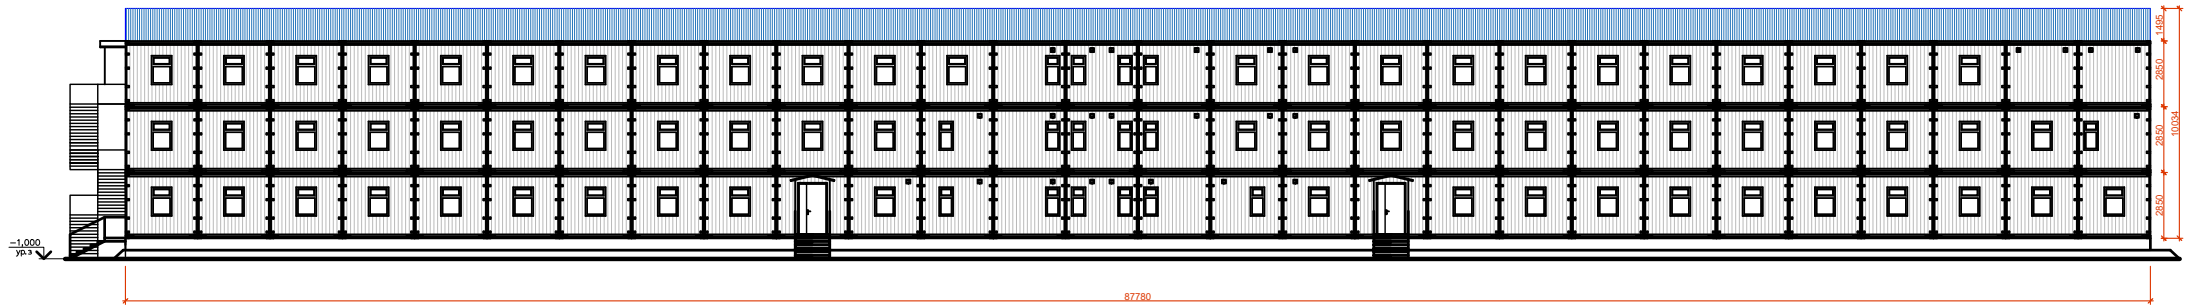

1st Floor Legend

Room #	Name	m²	
1	Porch	3,69	7,38
2	Hall	8,06	16,12
3	Passage	41,22	41,22
4	Passage	26,03	26,03
5	Passage	35,77	35,77
6	Porch	1,56	1,56
7	Living room	11,76	423,36
8	Maidroom	11,76	11,76
9	Utility room	7,81	7,81
10	Switch room	3,66	3,66
11	Wash room	11,76	23,52
12	WC	11,76	47,04
13	Shower	18,45	73,80
14	Store room	11,76	11,76
TOTAL		730,79	
Total perimeter area		877,80	


2nd Floor Legend

Room #	Name	m²	
1	Hall	3,58	3,58
2	WC	11,76	11,76
3	Passage	18,65	18,65
4	Passage	22,23	22,23
5	Passage	39,52	39,52
6	Porch	1,56	1,56
7	Living room	11,76	352,80
8	Recreation	148,42	148,42
9	Utility room	7,81	7,81
10	Switch room	3,66	3,66
11	Wash room	11,76	23,52
12	WC	11,76	23,52
13	Shower	18,45	55,35
14	Store room	11,76	11,76
15	WC	18,45	18,45
TOTAL		742,59	
Total perimeter area		877,80	

3rd Floor Legend


Room #	Name	m²	
1	Hall	7,17	7,17
2	WC	11,34	22,68
3	Passage	3,76	3,76
4	Passage	18,48	18,48
5	Passage	43,29	43,29
6	Porch	1,56	1,56
7	Living room	11,76	270,48
8	Maidroom	11,76	11,76
9	Utility room	7,81	7,81
10	Switch room	3,66	3,66
11	Wash room	11,76	23,52
12	WC	18,45	36,90
13	Shower	18,45	36,90
14	Store room	11,76	11,76
15	Recreation	252,81	252,81
TOTAL		752,54	
Total perimeter area		877,80	

Side view

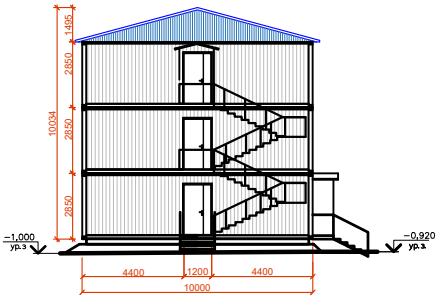


Block#17
Total beds: 420


1st Floor Layout
36 rooms - 144 beds

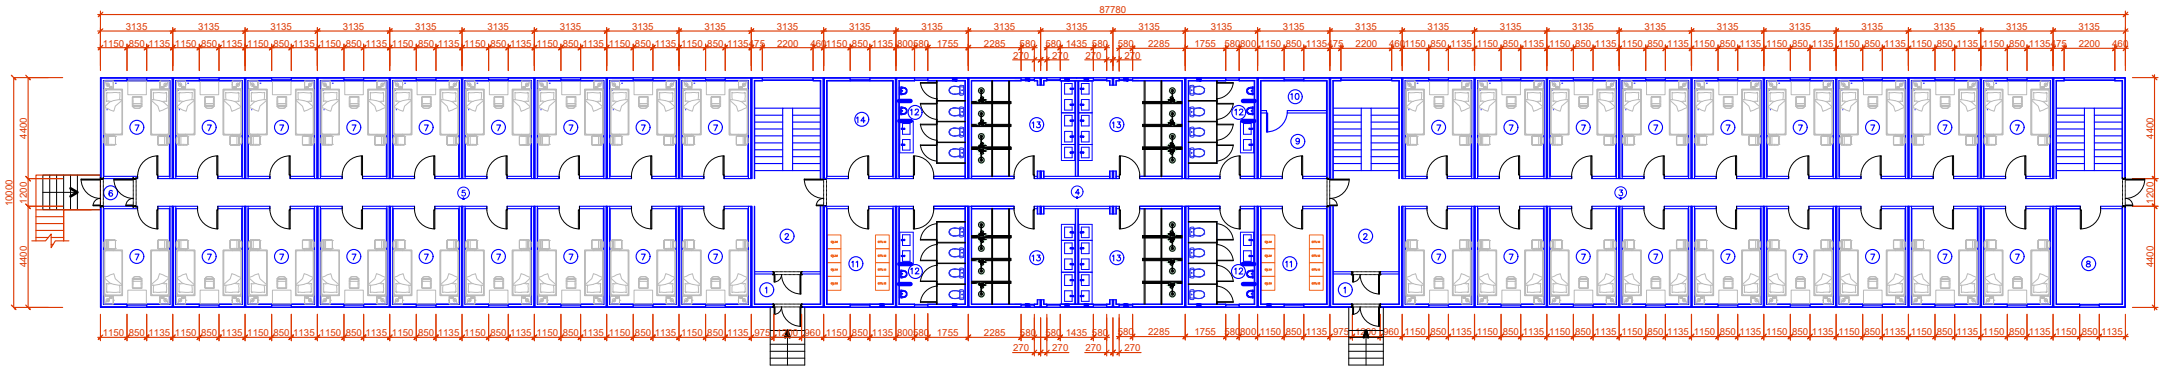


2nd Floor Layout
31 rooms - 124 beds

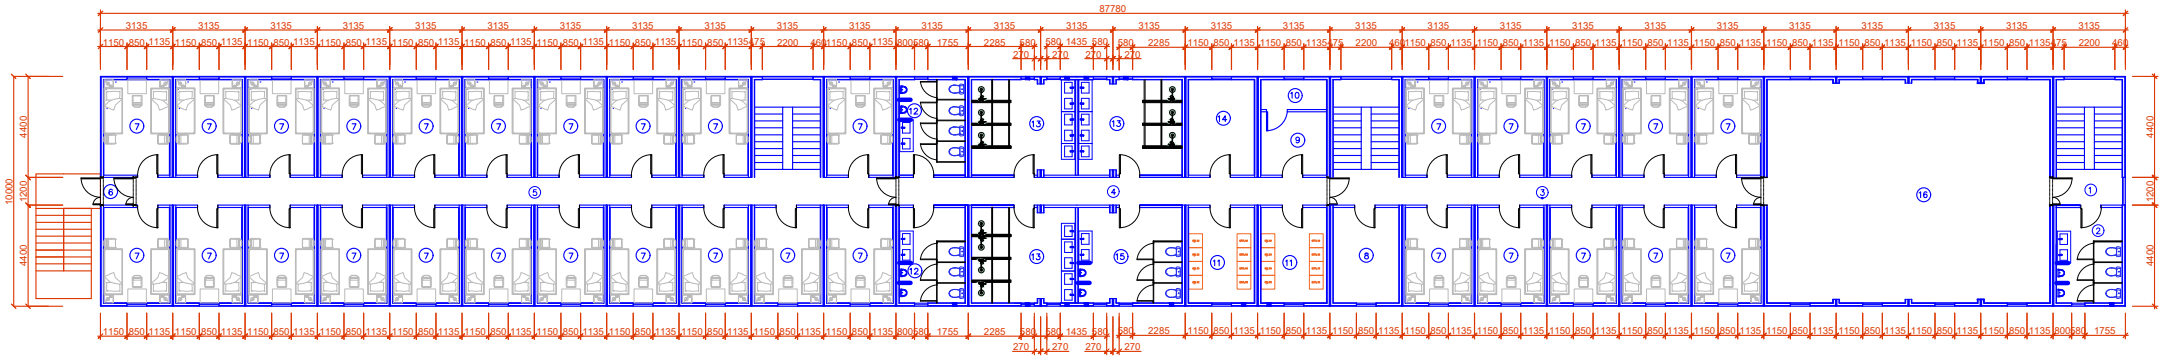

3rd Floor Layout
38 rooms - 152 beds

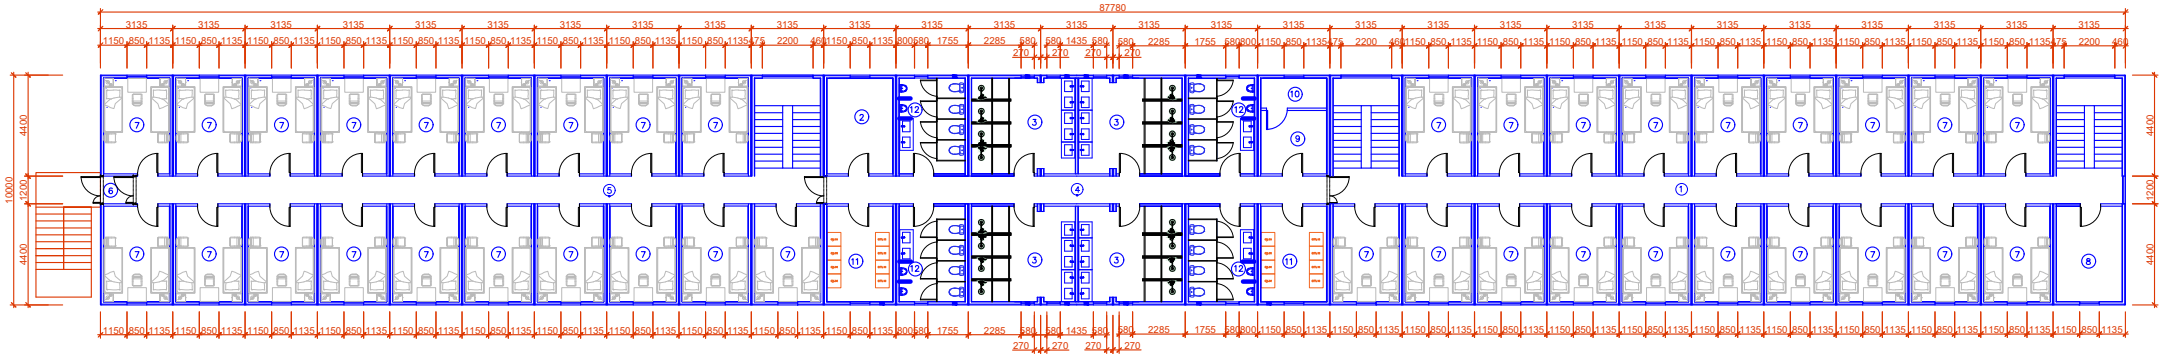

Front view

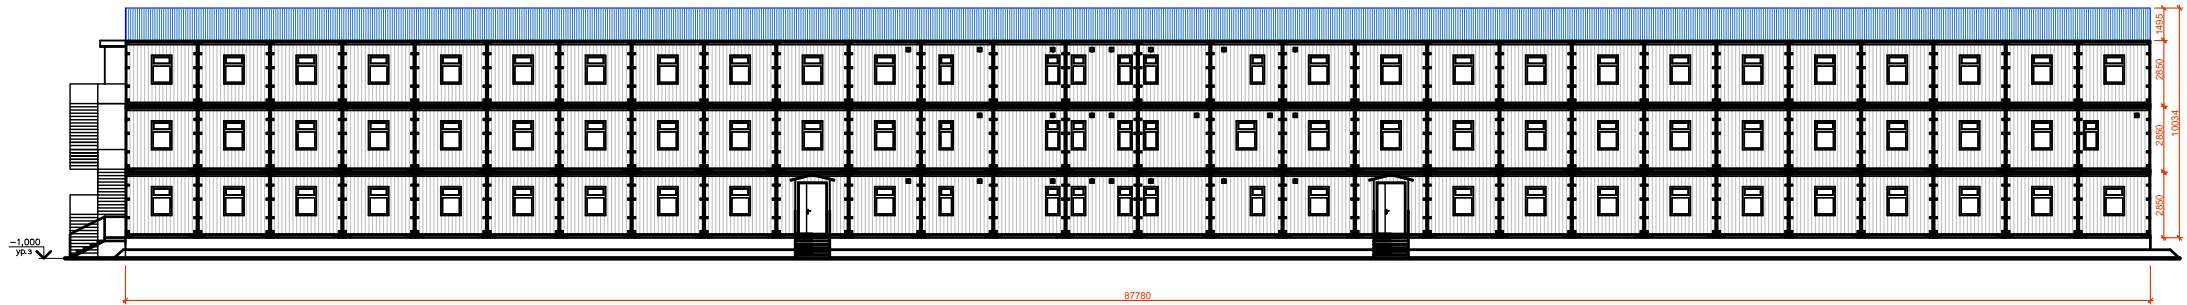


2nd Floor Legend

Room #	Name	m²	
1	Hall	3,58	3,58
2	WC	11,76	11,76
3	Passway	22,42	22,42
4	Passway	22,23	22,23
5	Passway	39,52	39,52
6	Porch	1,56	1,56
7	Living room	11,76	364,56
8	Maid-room	11,76	11,76
9	Utility room	7,81	7,81
10	Switch room	3,66	3,66
11	Wash room	11,76	23,52
12	WC	11,76	23,52
13	Shower	18,45	55,35
14	Storeroom	11,76	11,76
15	WC	18,45	18,45
16	Mosque	118,19	118,19
TOTAL		739,65	
Total perimeter area		877,80	

3rd Floor Legend


Room #	Name	m²	
1	Passway	41,21	41,21
2	Storeroom	11,76	11,76
3	Shower	18,45	73,80
4	Passway	26,02	26,02
5	Passway	35,76	35,76
6	Porch	1,56	1,56
7	Living room	11,76	446,88
8	Maid-room	11,76	11,76
9	Utility room	7,81	7,81
10	Switch room	3,66	3,66
11	Wash room	11,76	23,52
12	WC	11,76	47,04
TOTAL		730,78	
Total perimeter area		877,80	

Side view

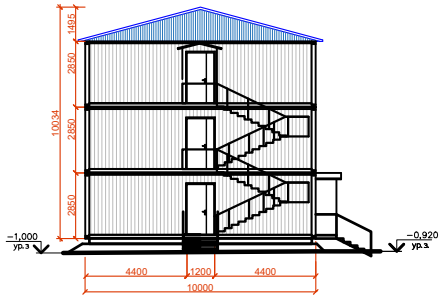


Block#18
Total beds: 400


1st Floor Layout
32 rooms - 128 beds

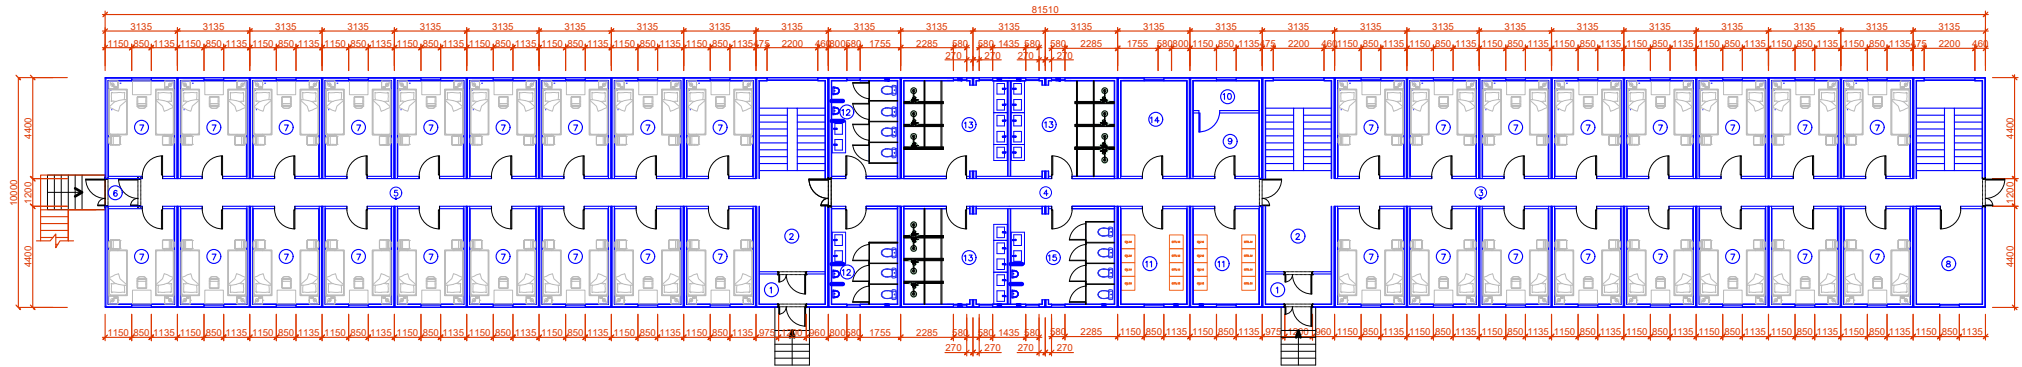


2nd Floor Layout
34 rooms - 136 beds

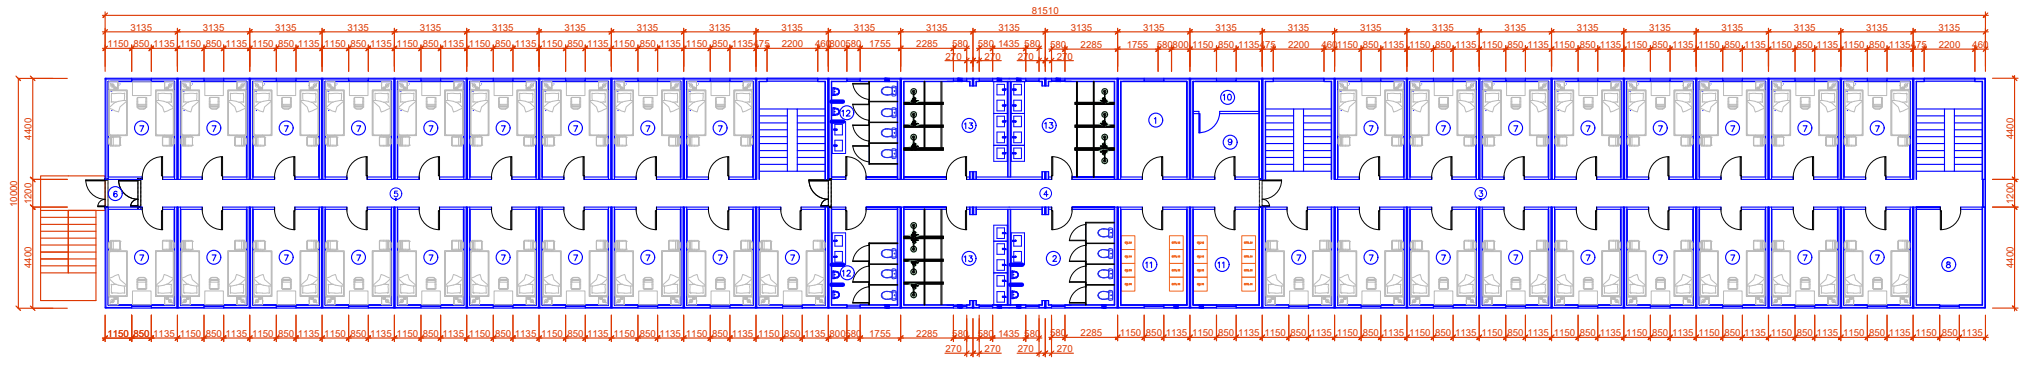

3rd Floor Layout
34 rooms - 136 beds

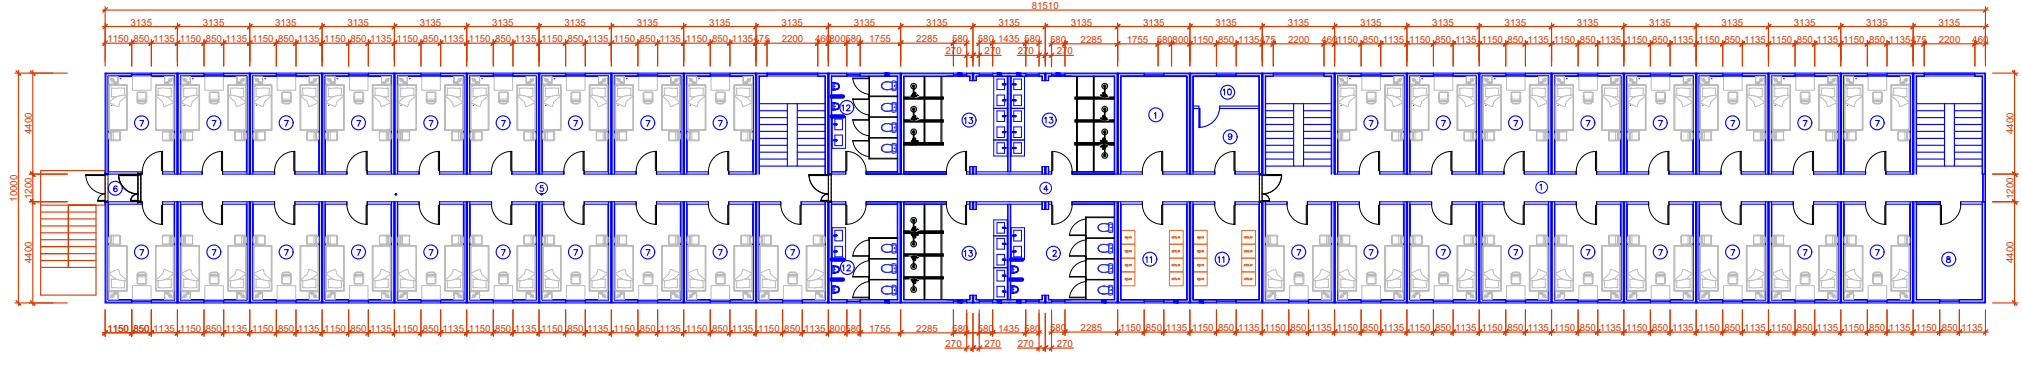

Front view

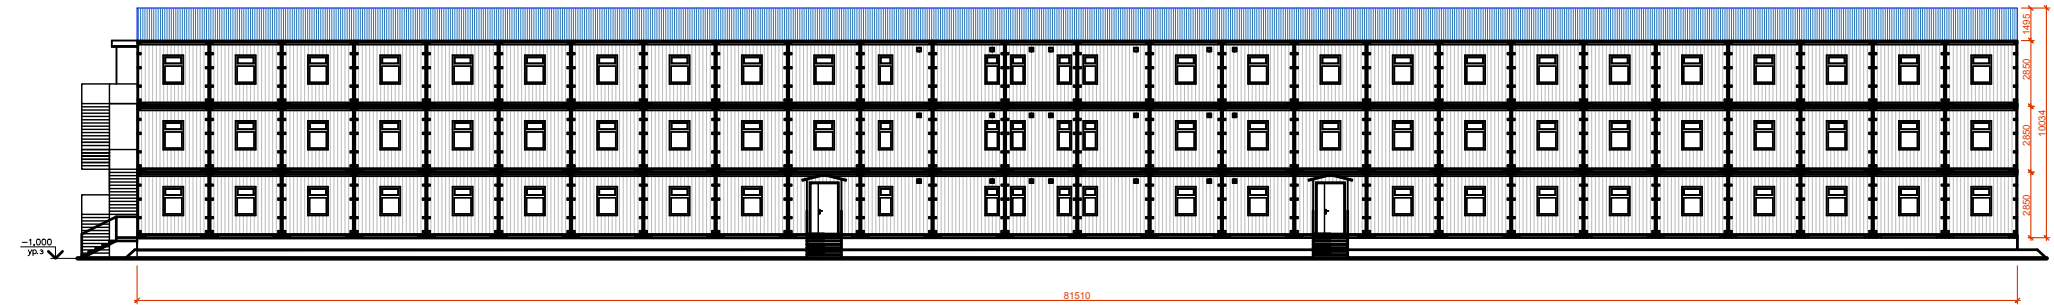

1st Floor Legend

Room #	Name	m²	
1	Porch	3,69	7,38
2	Hall	8,06	16,12
3	Passway	37,44	37,44
4	Passway	22,23	22,23
5	Passway	35,77	35,77
6	Porch	1,56	1,56
7	Living room	11,76	376,32
8	Maid-room	11,76	11,76
9	Utility room	7,81	7,81
10	Switch room	3,66	3,66
11	Wash room	11,76	23,52
12	WC	18,45	55,35
13	Shower	11,76	11,76
14	Storeroom	18,45	55,35
15	WC	18,45	55,35
TOTAL		652,67	
Total perimeter area		815,10	


2nd Floor Legend

Room #	Name	m²	
1	Storeroom	11,76	11,76
2	WC	18,45	18,45
3	Passway	37,44	37,44
4	Passway	22,23	22,23
5	Passway	35,77	35,77
6	Porch	1,56	1,56
7	Living room	11,76	399,84
8	Maid-room	11,76	11,76
9	Utility room	7,81	7,81
10	Switch room	3,66	3,66
11	Wash room	11,76	23,52
12	WC	11,76	23,52
13	Shower	18,45	55,35
TOTAL		652,67	
Total perimeter area		815,10	





3rd Floor Legend

Room #	Name	m²	
1	Storeroom	11,76	11,76
2	WC	18,45	18,45
3	Passway	37,44	37,44
4	Passway	22,23	22,23
5	Passway	35,77	35,77
6	Porch	1,56	1,56
7	Living room	11,76	399,84
8	Maid-room	11,76	11,76
9	Utility room	7,81	7,81
10	Switch room	3,66	3,66
11	Wash room	11,76	23,52
12	WC	11,76	23,52
13	Shower	18,45	55,35
TOTAL		652,67	
Total perimeter area		815,10	

Side view

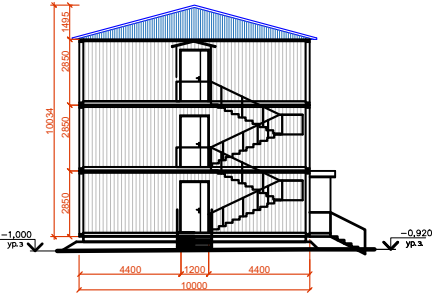


1st Floor Layout
28 rooms - 112 beds

  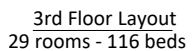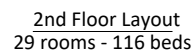


3rd Floor Legend

Room #	Name	m ²	
1	Wash room	11,76	11,76
2	Switch room	3,66	3,66
3	Passway	73,21	73,21
4	WC	18,45	36,90
5	Shower	18,45	36,90
6	Porch	1,56	1,56
7	Living room	11,76	341,04
8	Maid-room	11,76	11,76
9	Utility room	7,81	7,81
	TOTAL		524,60
	Total perimeter area		627,00

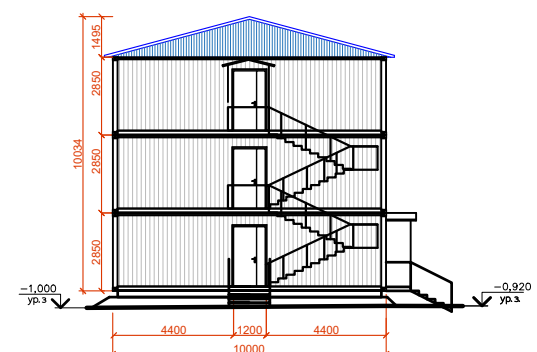


Block#20
Total beds: 178итого койко


1st Floor Layout
29 rooms - 58 beds

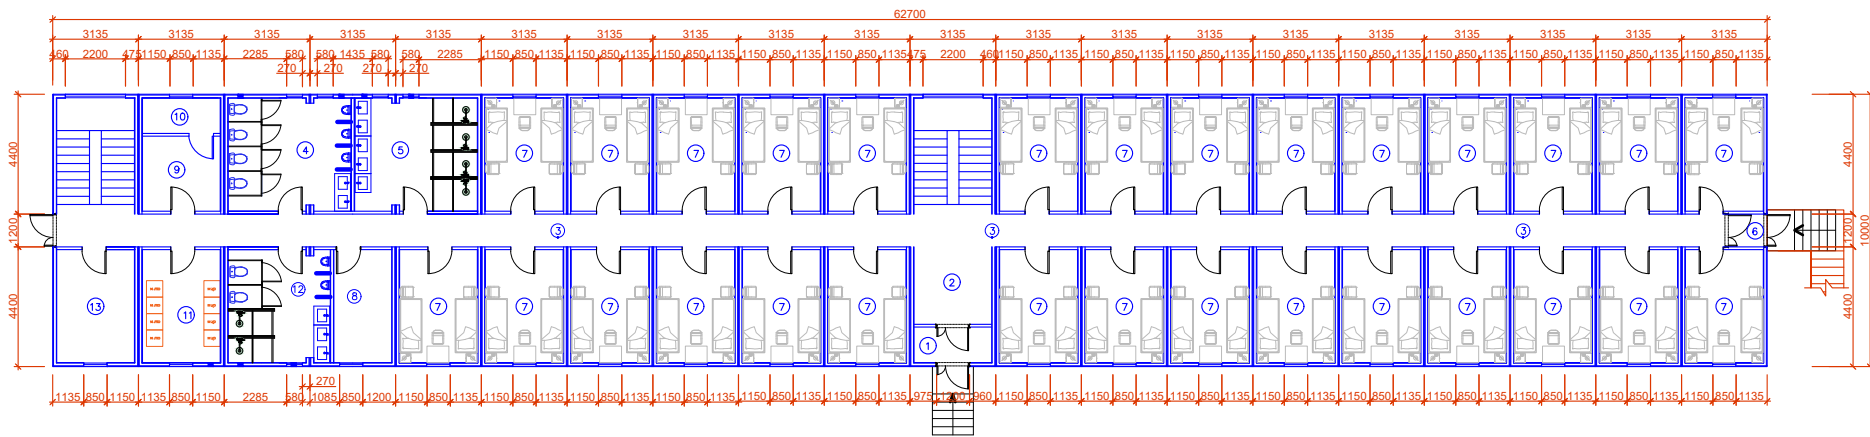


2nd Floor Layout
30 rooms - 60 beds

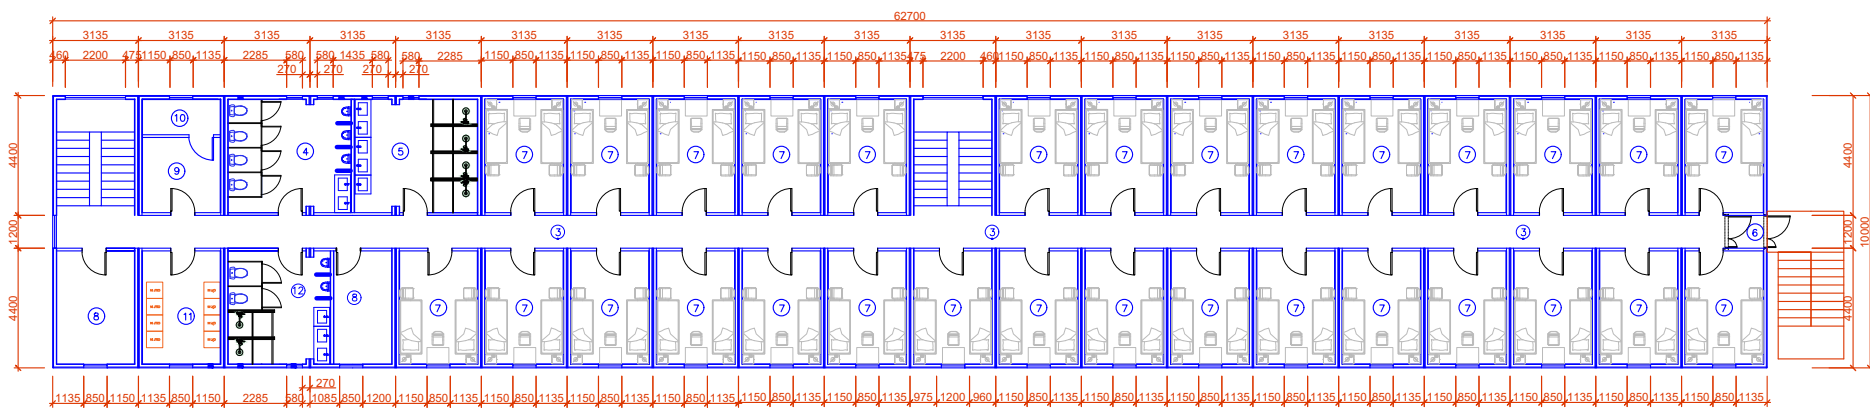

3rd Floor Layout
30 rooms - 60 beds

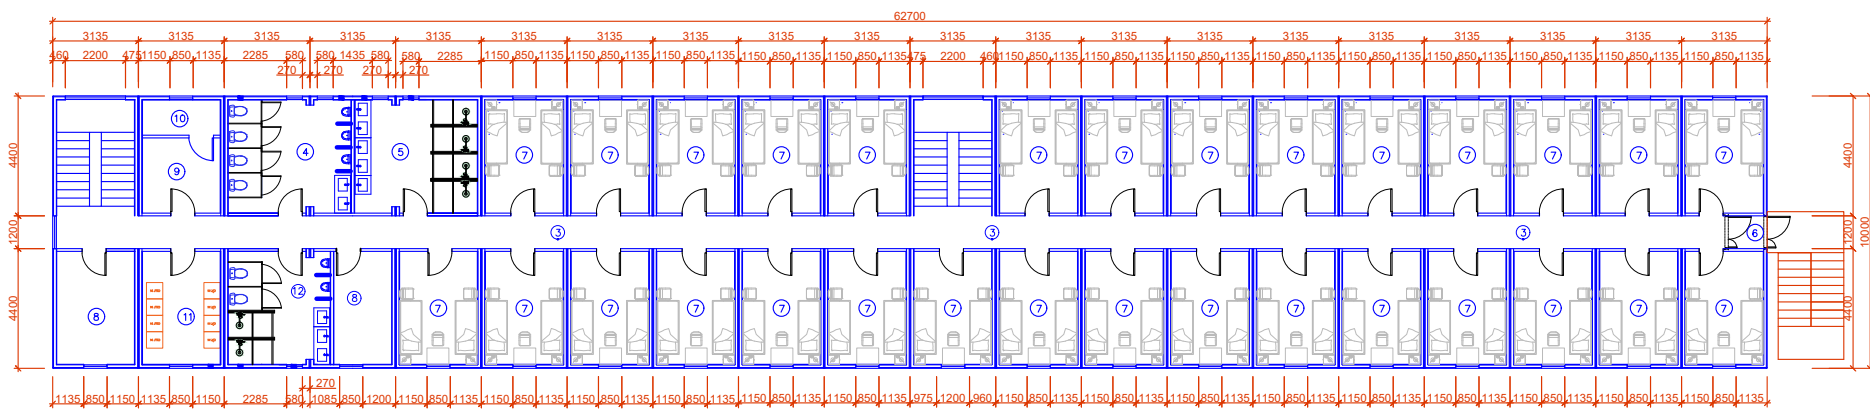

Front view

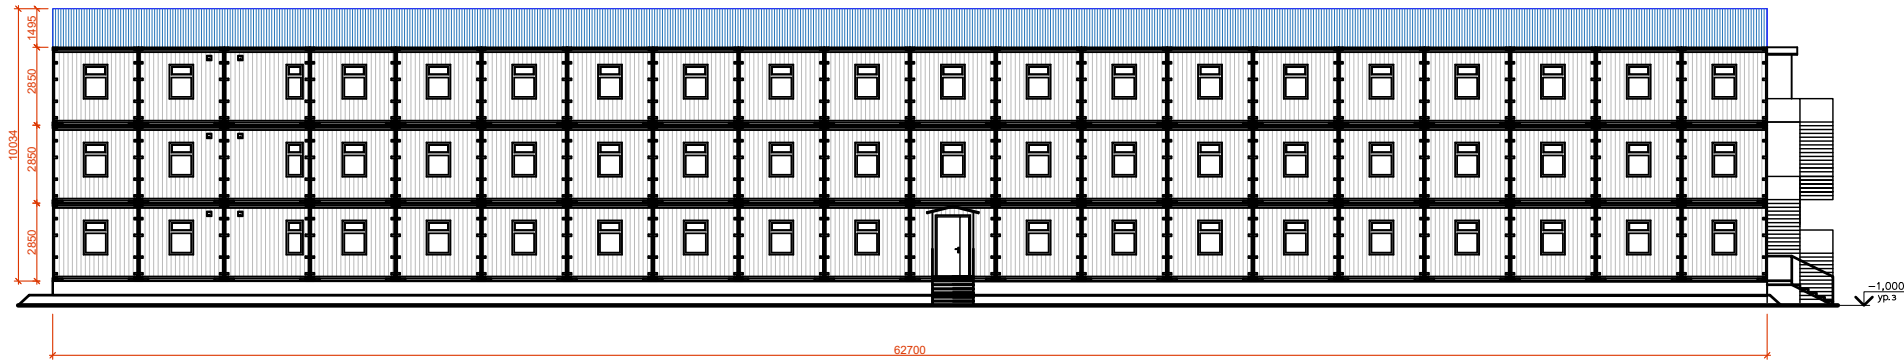

1st Floor Legend

Room #	Name	m²	
1	Porch	3,69	3,69
2	Hall	8,06	8,06
3	Passway	73,24	73,24
4	WC	18,45	18,45
5	Shower	18,45	18,45
6	Perch	1,56	1,56
7	Living room	11,76	341,04
8	Maid-room	8,74	8,74
9	Utility room	7,81	7,81
10	Switch room	3,66	3,66
11	Wash room	11,76	11,76
12	Shower, WC	15,32	15,32
13	Storeroom	11,76	11,76
TOTAL		527,28	
Total perimeter area			627,00


2nd Floor Legend

Room #	Name	m²	
1	Maid-room	8,74	8,74
2	Shower, WC	15,32	15,32
3	Passway	73,24	73,24
4	WC	18,45	18,45
5	Shower	18,45	18,45
6	Porch	1,56	1,56
7	Living room	11,76	352,80
8	Storeroom	11,76	11,76
9	Utility room	7,81	7,81
10	Switch room	3,66	3,66
11	Wash room	11,76	11,76
TOTAL		539,04	
Total perimeter area			627,00

3rd Floor Legend


Room #	Name	m²	
1	Maid-room	8,74	8,74
2	Shower, WC	15,32	15,32
3	Passway	73,24	73,24
4	WC	18,45	18,45
5	Shower	18,45	18,45
6	Porch	1,56	1,56
7	Living room	11,76	352,80
8	Storeroom	11,76	11,76
9	Utility room	7,81	7,81
10	Switch room	3,66	3,66
11	Wash room	11,76	11,76
TOTAL		539,04	
Total perimeter area			627,00

Side view

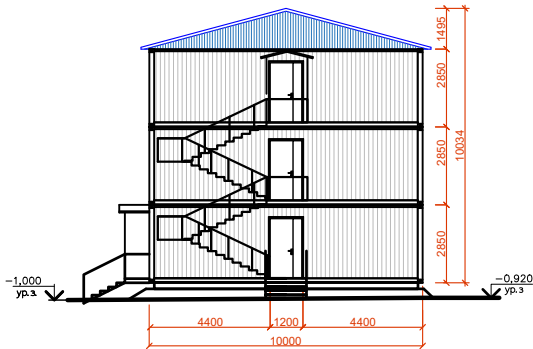


Block#21
Total beds: 190


1st Floor Layout
31 rooms - 62 beds

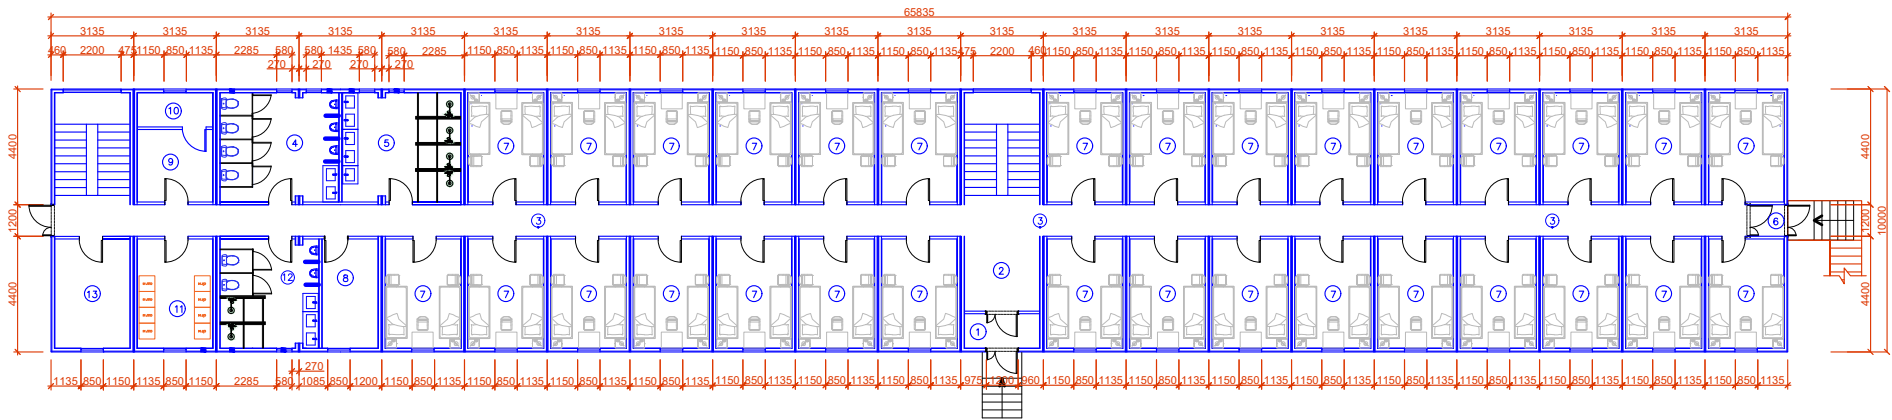


2nd Floor Layout
32 rooms - 64 beds

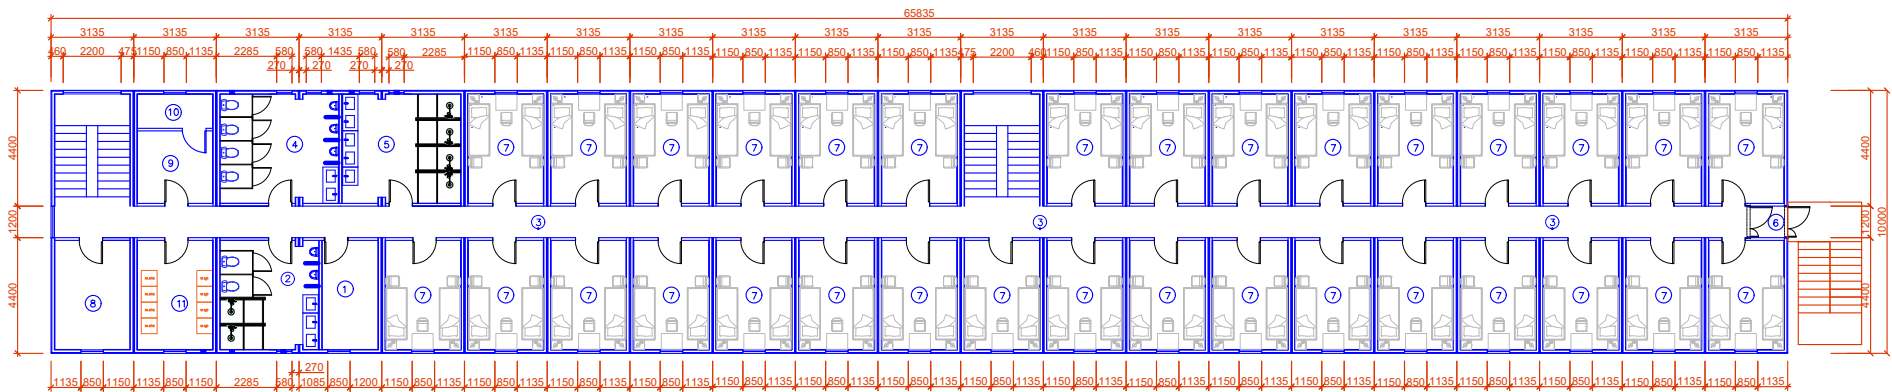


3rd Floor Layout
32 rooms - 64 beds

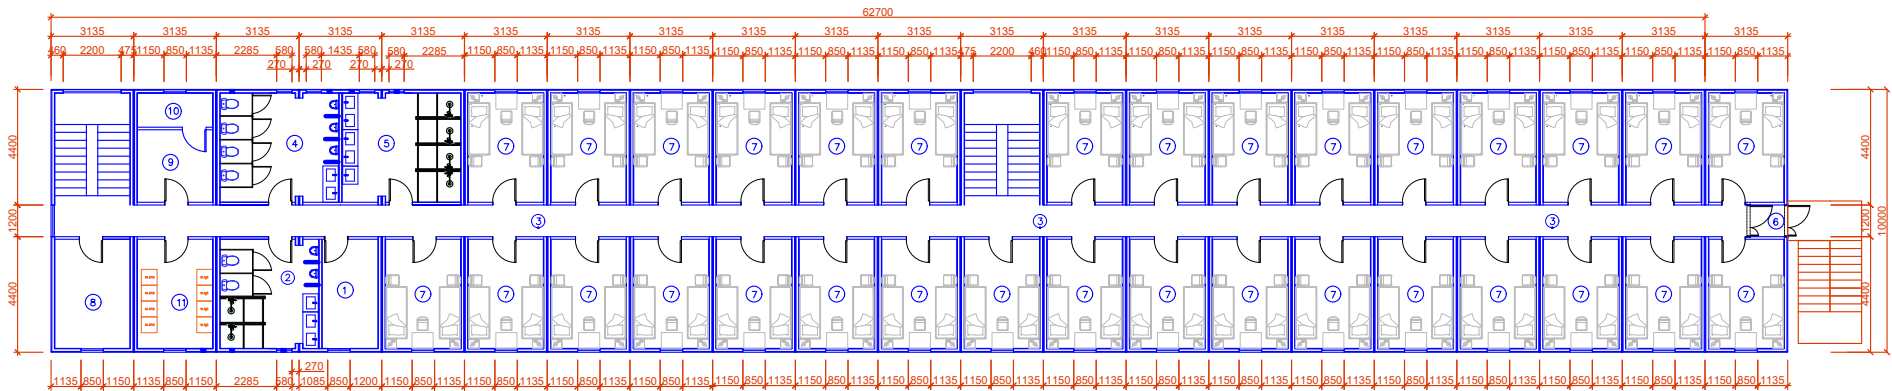

Front view

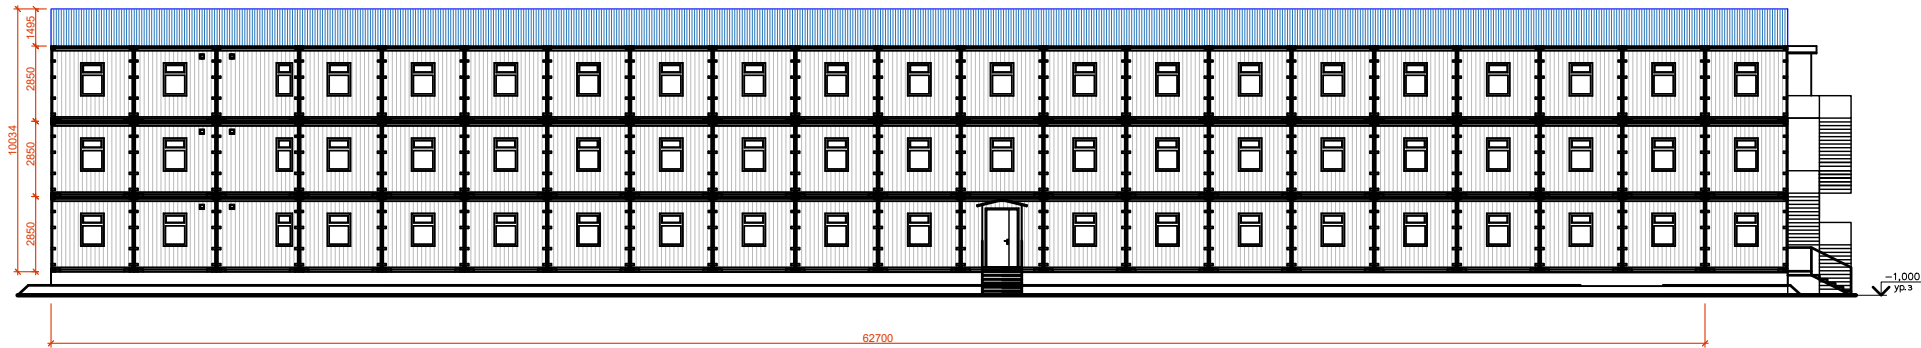

Side view

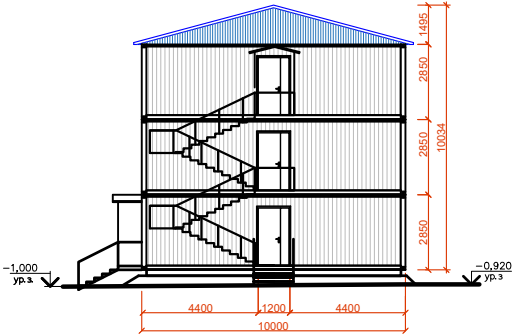

1st Floor Legend

Room #	Name	m²	
1	Porch	3,69	3,69
2	Hall	8,06	8,06
3	Passway	76,98	76,98
4	WC	18,45	18,45
5	Shower	18,45	18,45
6	Porch	1,56	1,56
7	Living room	11,76	364,56
8	Maid-room	8,74	8,74
9	Utility room	7,81	7,81
10	Switch room	3,66	3,66
11	Wash room	11,76	11,76
12	Shower, WC	15,32	15,32
13	Storeroom	11,76	11,76
TOTAL			550,80
Total perimeter area			658,35

2nd Floor Legend

Room #	Name	m²	
1	Maid-room	8,74	8,74
2	Shower, WC	15,32	15,32
3	Passway	76,98	76,98
4	WC	18,45	18,45
5	Shower	18,45	18,45
6	Porch	1,56	1,56
7	Living room	11,76	376,32
8	Storeroom	11,76	11,76
9	Utility room	7,81	7,81
10	Switch room	3,66	3,66
11	Wash room	11,76	11,76
TOTAL			550,81
Total perimeter area			658,35

3rd Floor Legend

Room #	Name	m²	
1	Maid-room	8,74	8,74
2	Shower, WC	15,32	15,32
3	Passway	76,98	76,98
4	WC	18,45	18,45
5	Shower	18,45	18,45
6	Porch	1,56	1,56
7	Living room	11,76	376,32
8	Storeroom	11,76	11,76
9	Utility room	7,81	7,81
10	Switch room	3,66	3,66
11	Wash room	11,76	11,76
TOTAL			550,81
Total perimeter area			658,35